



Notice of a Committee of Adjustment Hearing for a Minor Variance Application

File No:	A/06/23
Applicant / Owner:	K. Risebrough
Address of Property:	290 Beaver St.

Purpose and Effect of the Application

A Minor Variance application has been submitted to expand the legal non-conforming structure. The proposed variance is intended to facilitate a second storey addition to the existing structure.

Virtual Committee of Adjustment Hearing

The Committee of Adjustment hearing will be a virtual meeting to provide interested parties the opportunity to learn more about the application and make comments before a decision is made on the application. The virtual meeting will be held on:

June 20, 2023 at 7:00 p.m.

Residents can participate electronically or by telephone.

If you wish to participate electronically or by telephone in the Committee of Adjustment virtual meeting, please email planning@brock.ca by noon on June 20 to request the virtual meeting link and/or call-in information, noting the application number and meeting date.

Please note that the meeting is scheduled to begin at 7:00pm. You should be present at that time if you wish to address the Committee. Please be advised that if you join the meeting after 7:00pm this application may have already been heard and a decision rendered.

Written comments can be emailed to planning@brock.ca or mailed or dropped off at the Municipal Office at 1 Cameron Street East, Cannington, ON L0E 1E0. All written comments need to be received by noon on **June 20, 2023** to be provided to the



Committee Members to help inform their decision. All comments received will be made available to any interested person for inspection (Statutory Powers Procedure Act).

For **additional information** regarding this application or if you wish to be notified of the decision of the Committee of Adjustment in respect of this application, please contact the Secretary-Treasurer:

Robin Prentice, Director of Development Services
1 Cameron Street East, Cannington ON L0E 1E0
705-432-2355 ext.235 robin.prentice@brock.ca

Please include your name, complete mailing address and/or email address. Additional information is also available between the hours of 8:30 a.m. to 4:30 p.m., Monday to Friday, at the Municipal Office, 1 Cameron Street East, Cannington.

If you have accessibility needs and require alternate formats of this document or other accommodations, please contact the Township Clerk's department at 705-432-2355.

If you do not attend this public hearing, it may proceed in your absence and, except as otherwise provided in the Planning Act, you will not be entitled to any further notice in the proceeding.

The **notice of decision** will be sent no later than 10 days from the date of the decision to the applicant, each person who appeared at the hearing and to anyone who filed a written request for notice of the decision with the Secretary-Treasurer. Submission of a written request to be notified of the decision will also entitle you to receive written notice if the decision is appealed to the Ontario Land Tribunal.


Personal information collected pursuant to the Planning Act will be used for the purposes of that Act.

Dated June 5th, 2023




Key Map



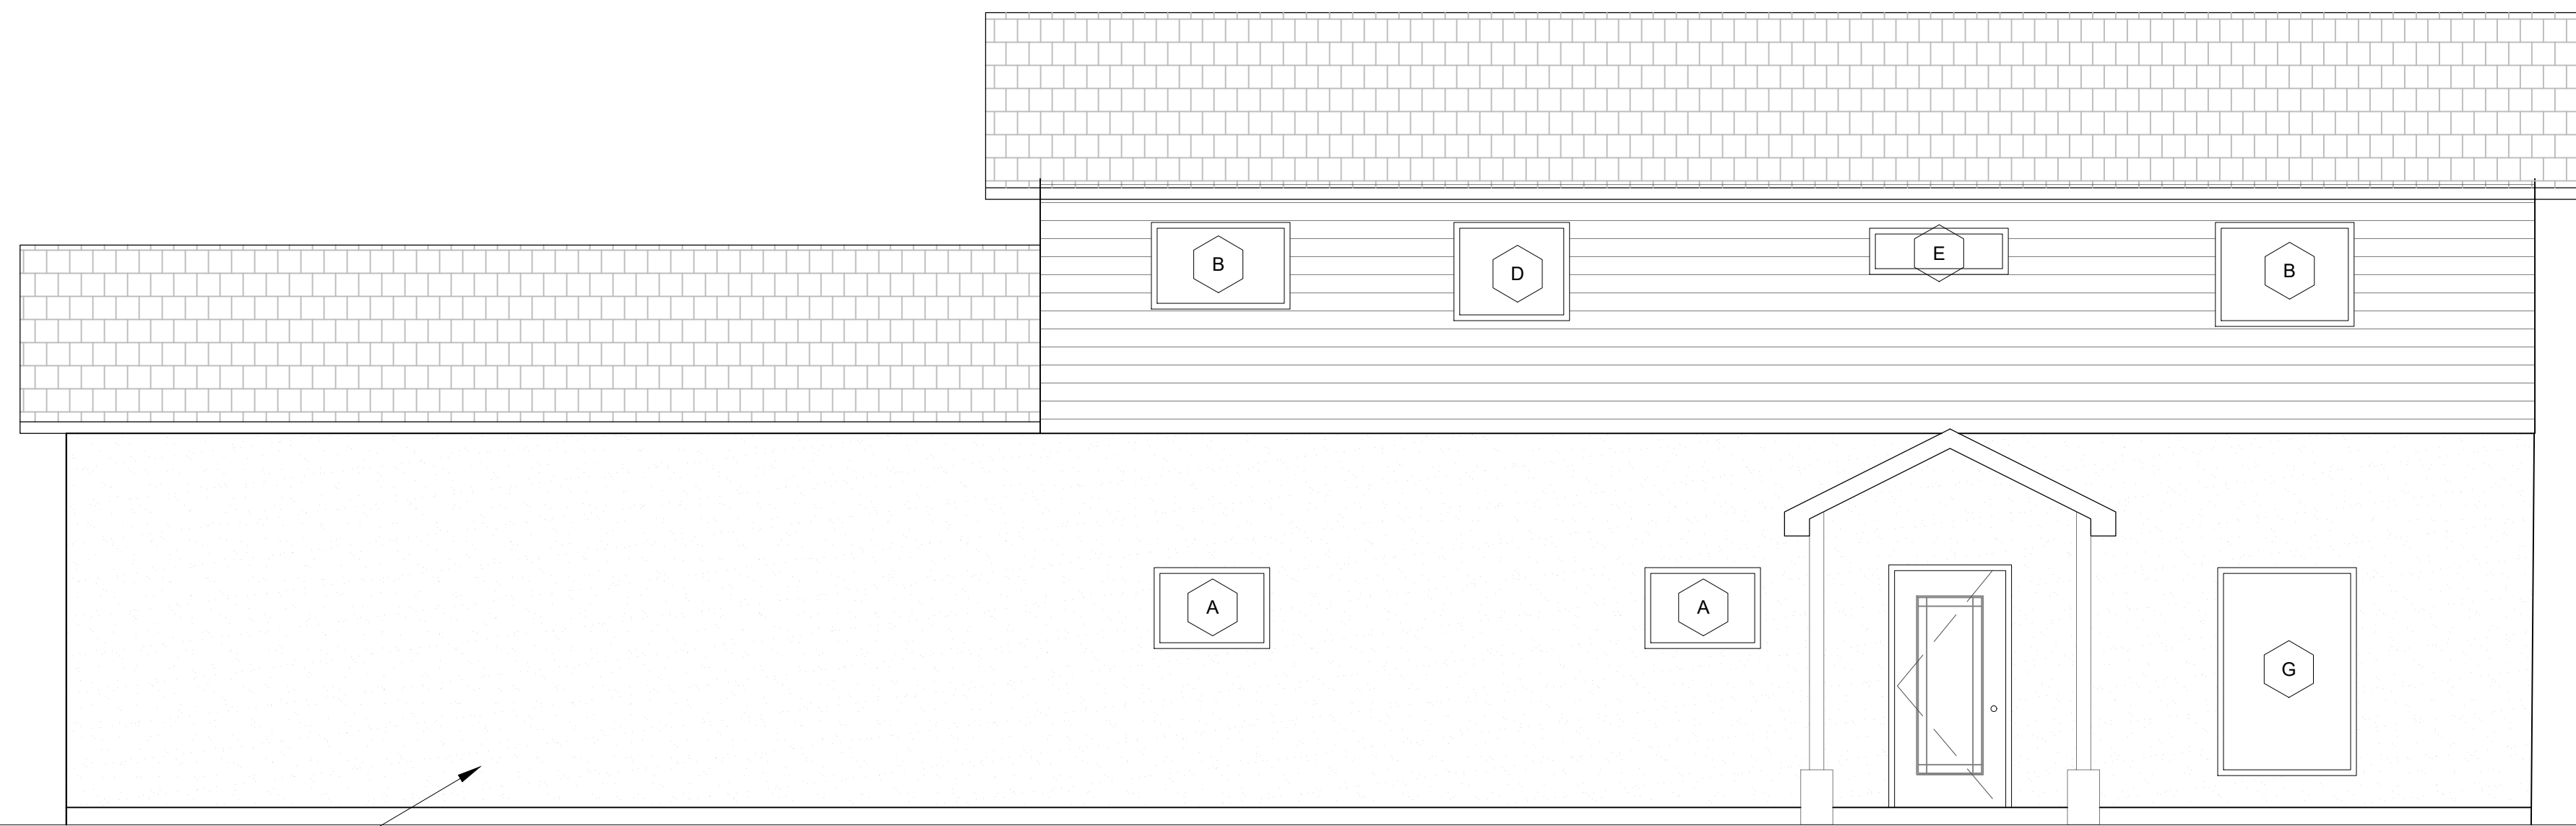


EXISTING CLADDING TO REMAIN

1 NORTH ELEVATION
A5 1/4"=1'

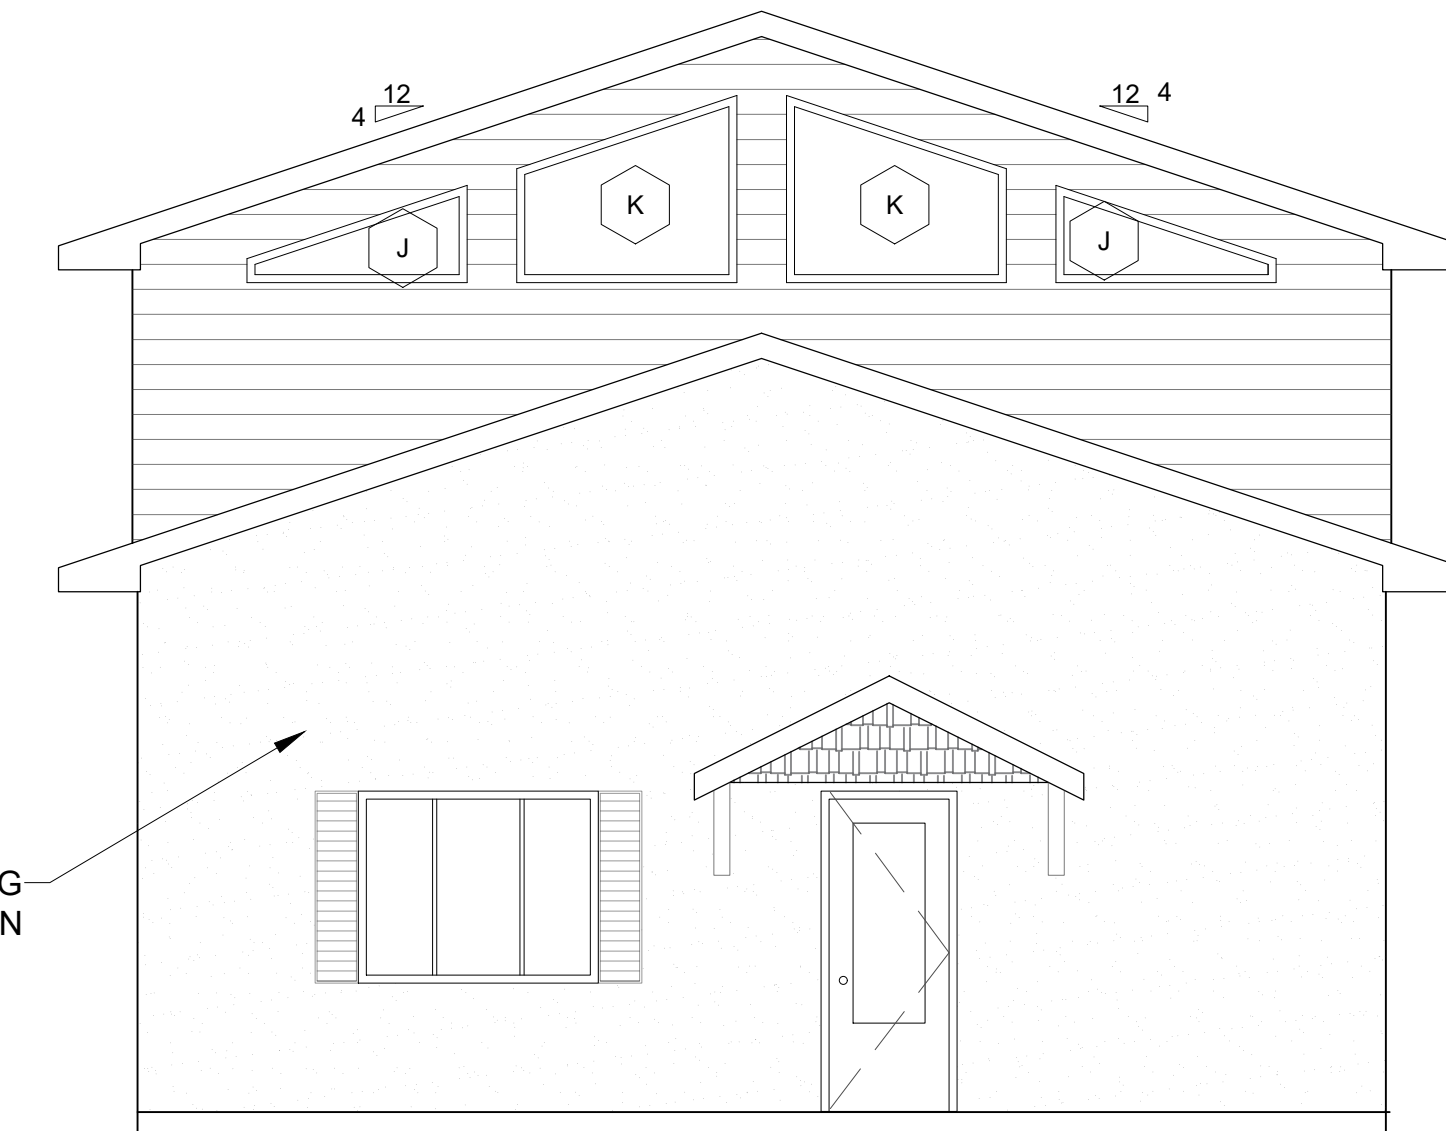

EXISTING CLADDING TO REMAIN

2 EAST ELEVATION
A5 1/4"=1'

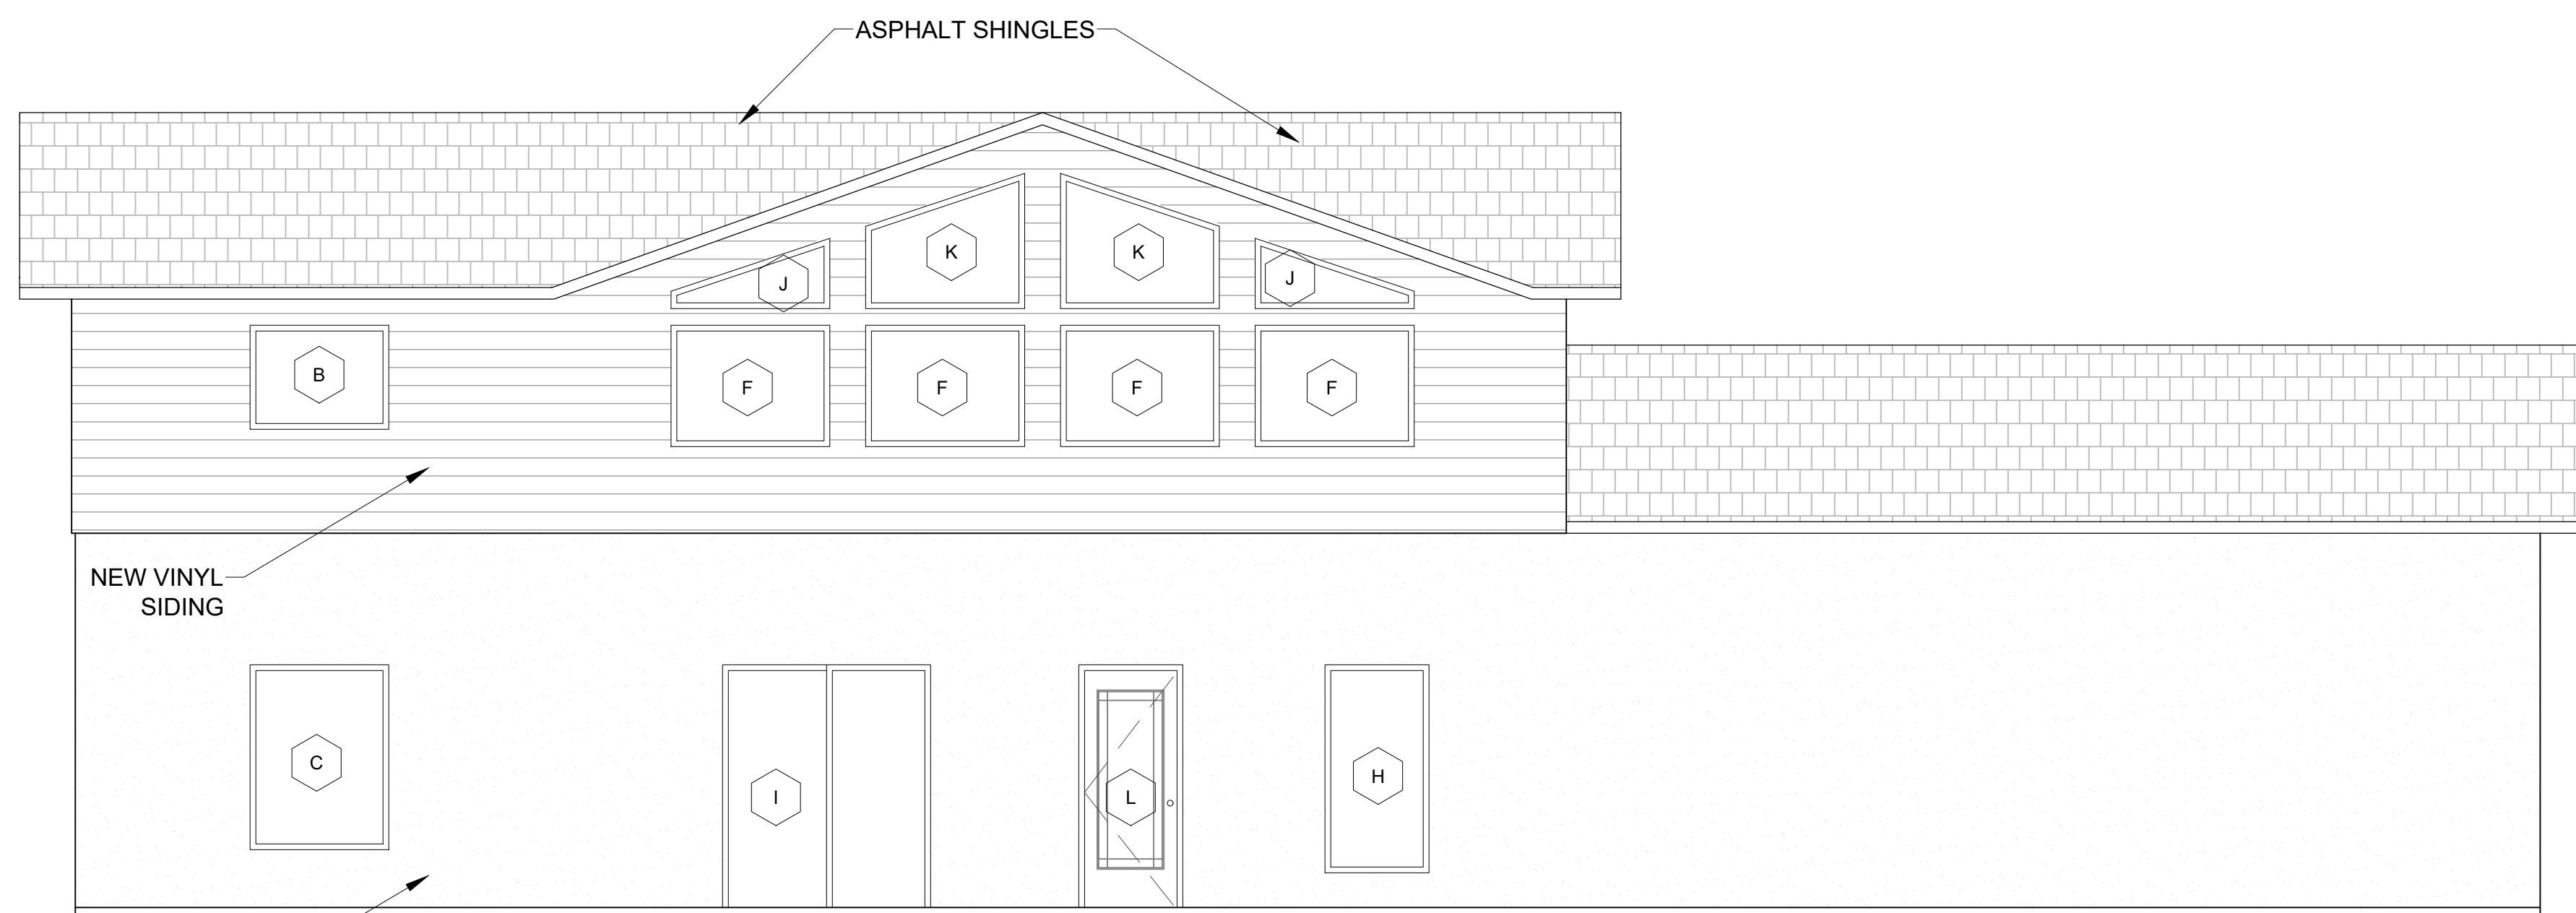


ASPHALT SHINGLES

NEW VINYL SIDING

EXISTING CLADDING TO REMAIN

3 SOUTH ELEVATION
A5 1/4"=1'

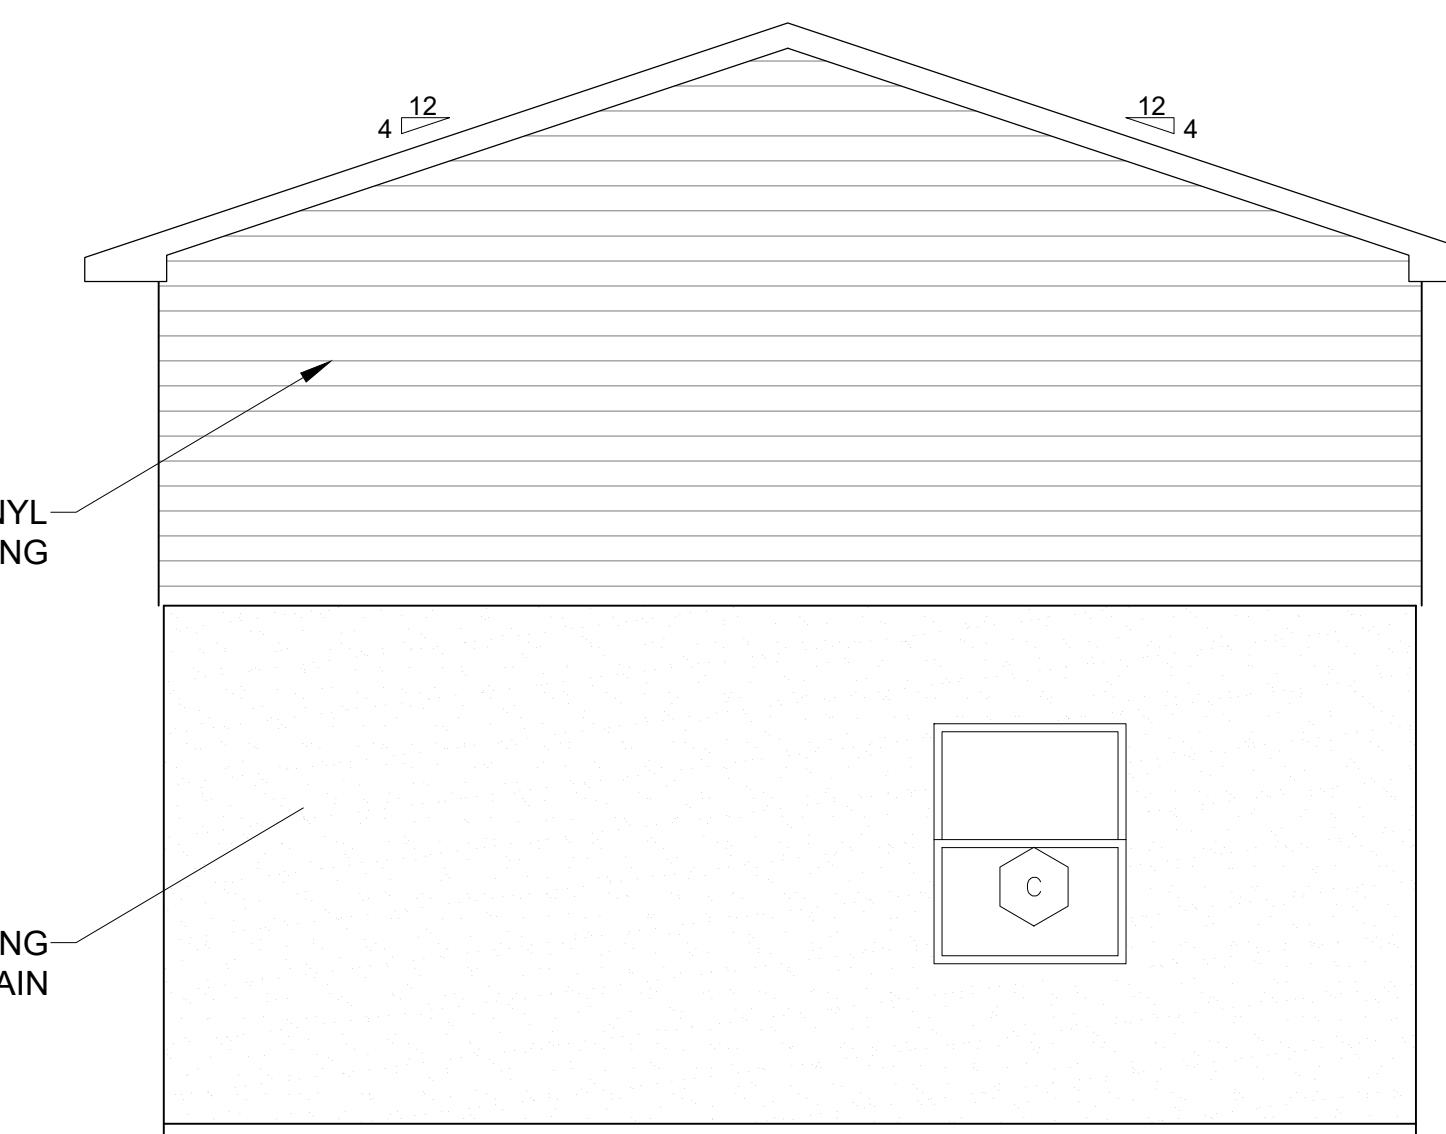

NEW VINYL SIDING

EXISTING CLADDING TO REMAIN

4 EAST ELEVATION
A5 1/4"=1'

ENGINEER:
M.V. Wilson Engineering Inc.
245 Kent Street West, Lindsay
Ontario, Canada
K9V 2Z3
Tel: (705) 324-8335
Fax: (705) 328-1268

NO.	DESCRIPTION	DATE	BY
7.			
6.			
5.			
4.			
3.			
2.	ISSUED FOR PERMIT	16.03.23	SC
1.	ISSUED FOR REVIEW	30.09.22	SC

ISSUES

NORTH ARROW

STAMP

PROJECT
HOUSE ADDITION

290 BEAVER STREET,
BEAVERTON, ON

TITLE
BUILDING ELEVATIONS

SCALE	1/4"=1'	DRAWING NO.	A5
DRAWN BY	RM		
PLOT DATE	Mar. 16, 23		
PROJECT	EP22014		