


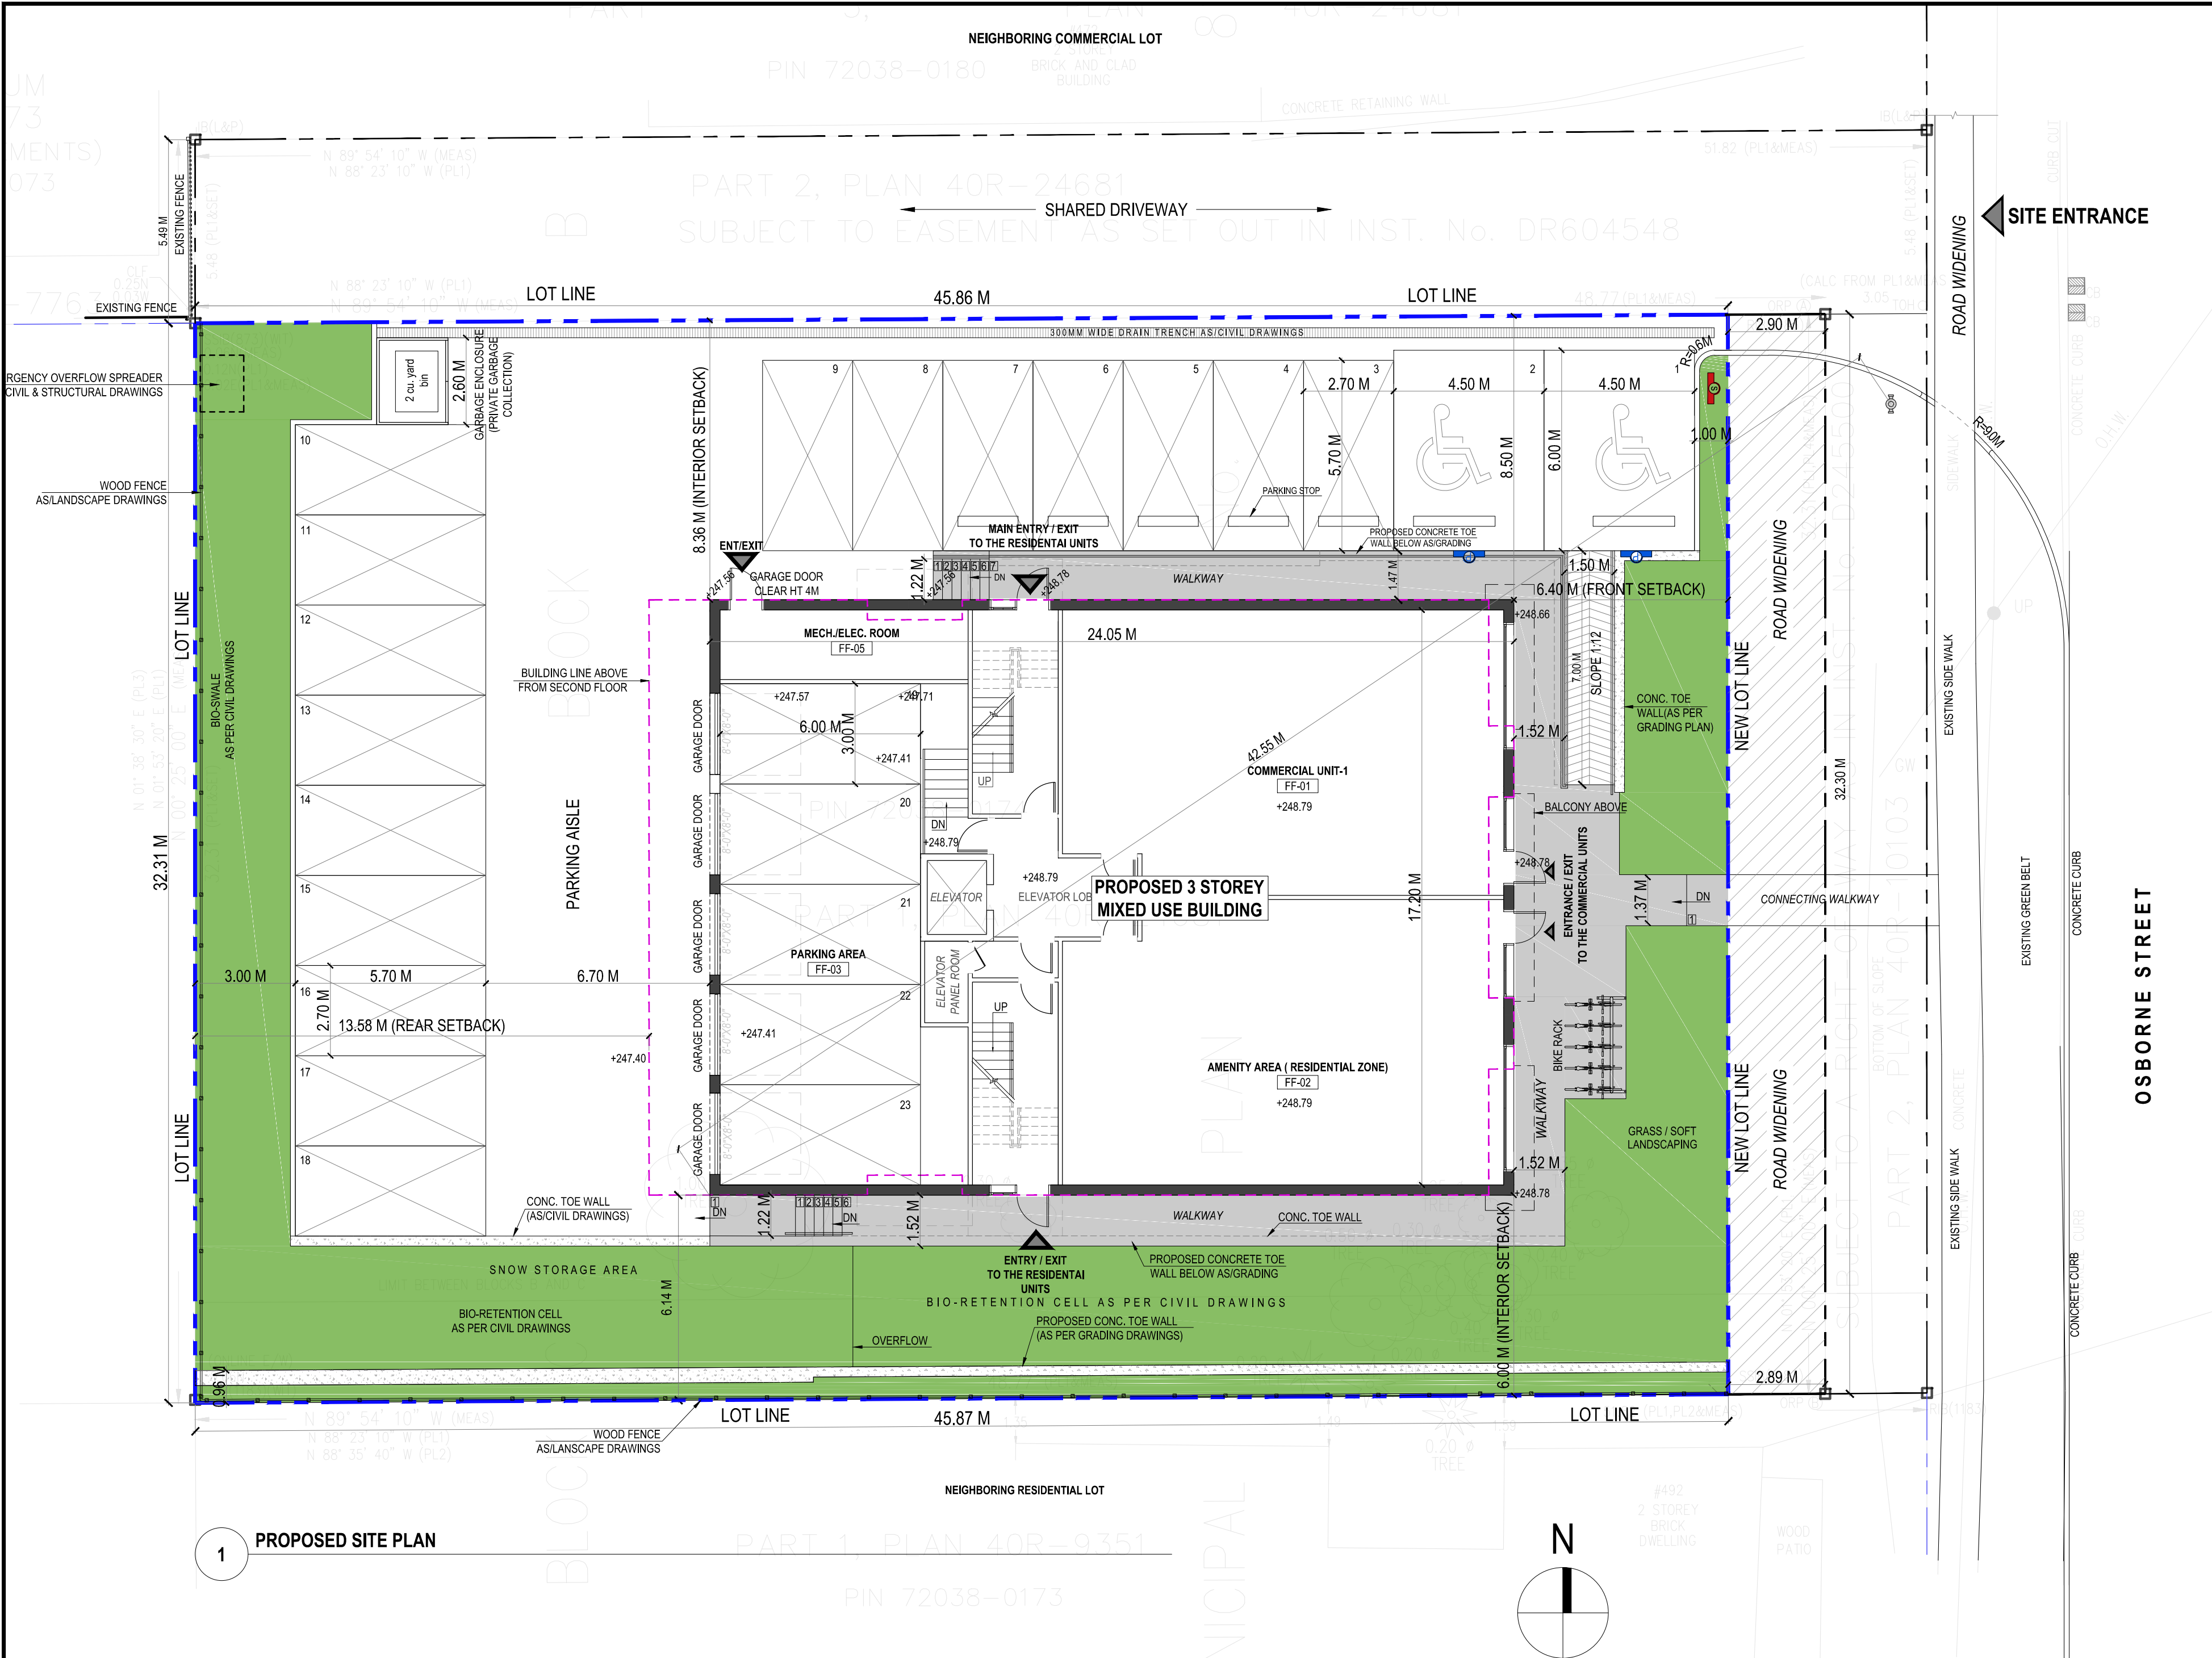

1 PROPOSED SITE PLAN

LEGEND	
	PROPERTY LINE
	BUILDING LINE
	BUILDING LINE ABOVE
	ROAD WIDENING SETBACK

LEGEND	
	STOP SIGN
	ACCESSIBLE PARKING SIGN
	FIRE HYDRANT (RELOCATED)

NOTE:
PLEASE REFER TO CIVIL, LANDSCAPE AND STRUCTURAL DRAWINGS FOR COMPREHENSIVE SITE PLAN DETAILS AND LAYOUT.

R0 SPA 2024-12-23

REV ISSUED FOR DATE

PROJECT NAME AND ADDRESS :

PROPOSED MIXED USE BUILDING
At 482 Osborne Street, Beaverton, Brock, ON

LEAD CONSULTANT :

UNIT- 214, 2550 MATHESON BLVD E,
Mississauga, ON L4W 4Z1, Canada
Tel : +1-905-792-0038
Cell : +1-416-729-9454
Email: hbhons@technoarch.ca
www.technoarch.ca



MEP CONSULTANT :

DRAWING TITLE :
SITE PLAN

DRAWN BY RS

CHECKED BY GSM

APPROVED BY HB

SCALE 3/32"=1'-0" SIZE 24"x18"

SHEET NO A02 STAGE SPA

PHASE 00 REV R0

ISSUED DATE 2024-12-23